


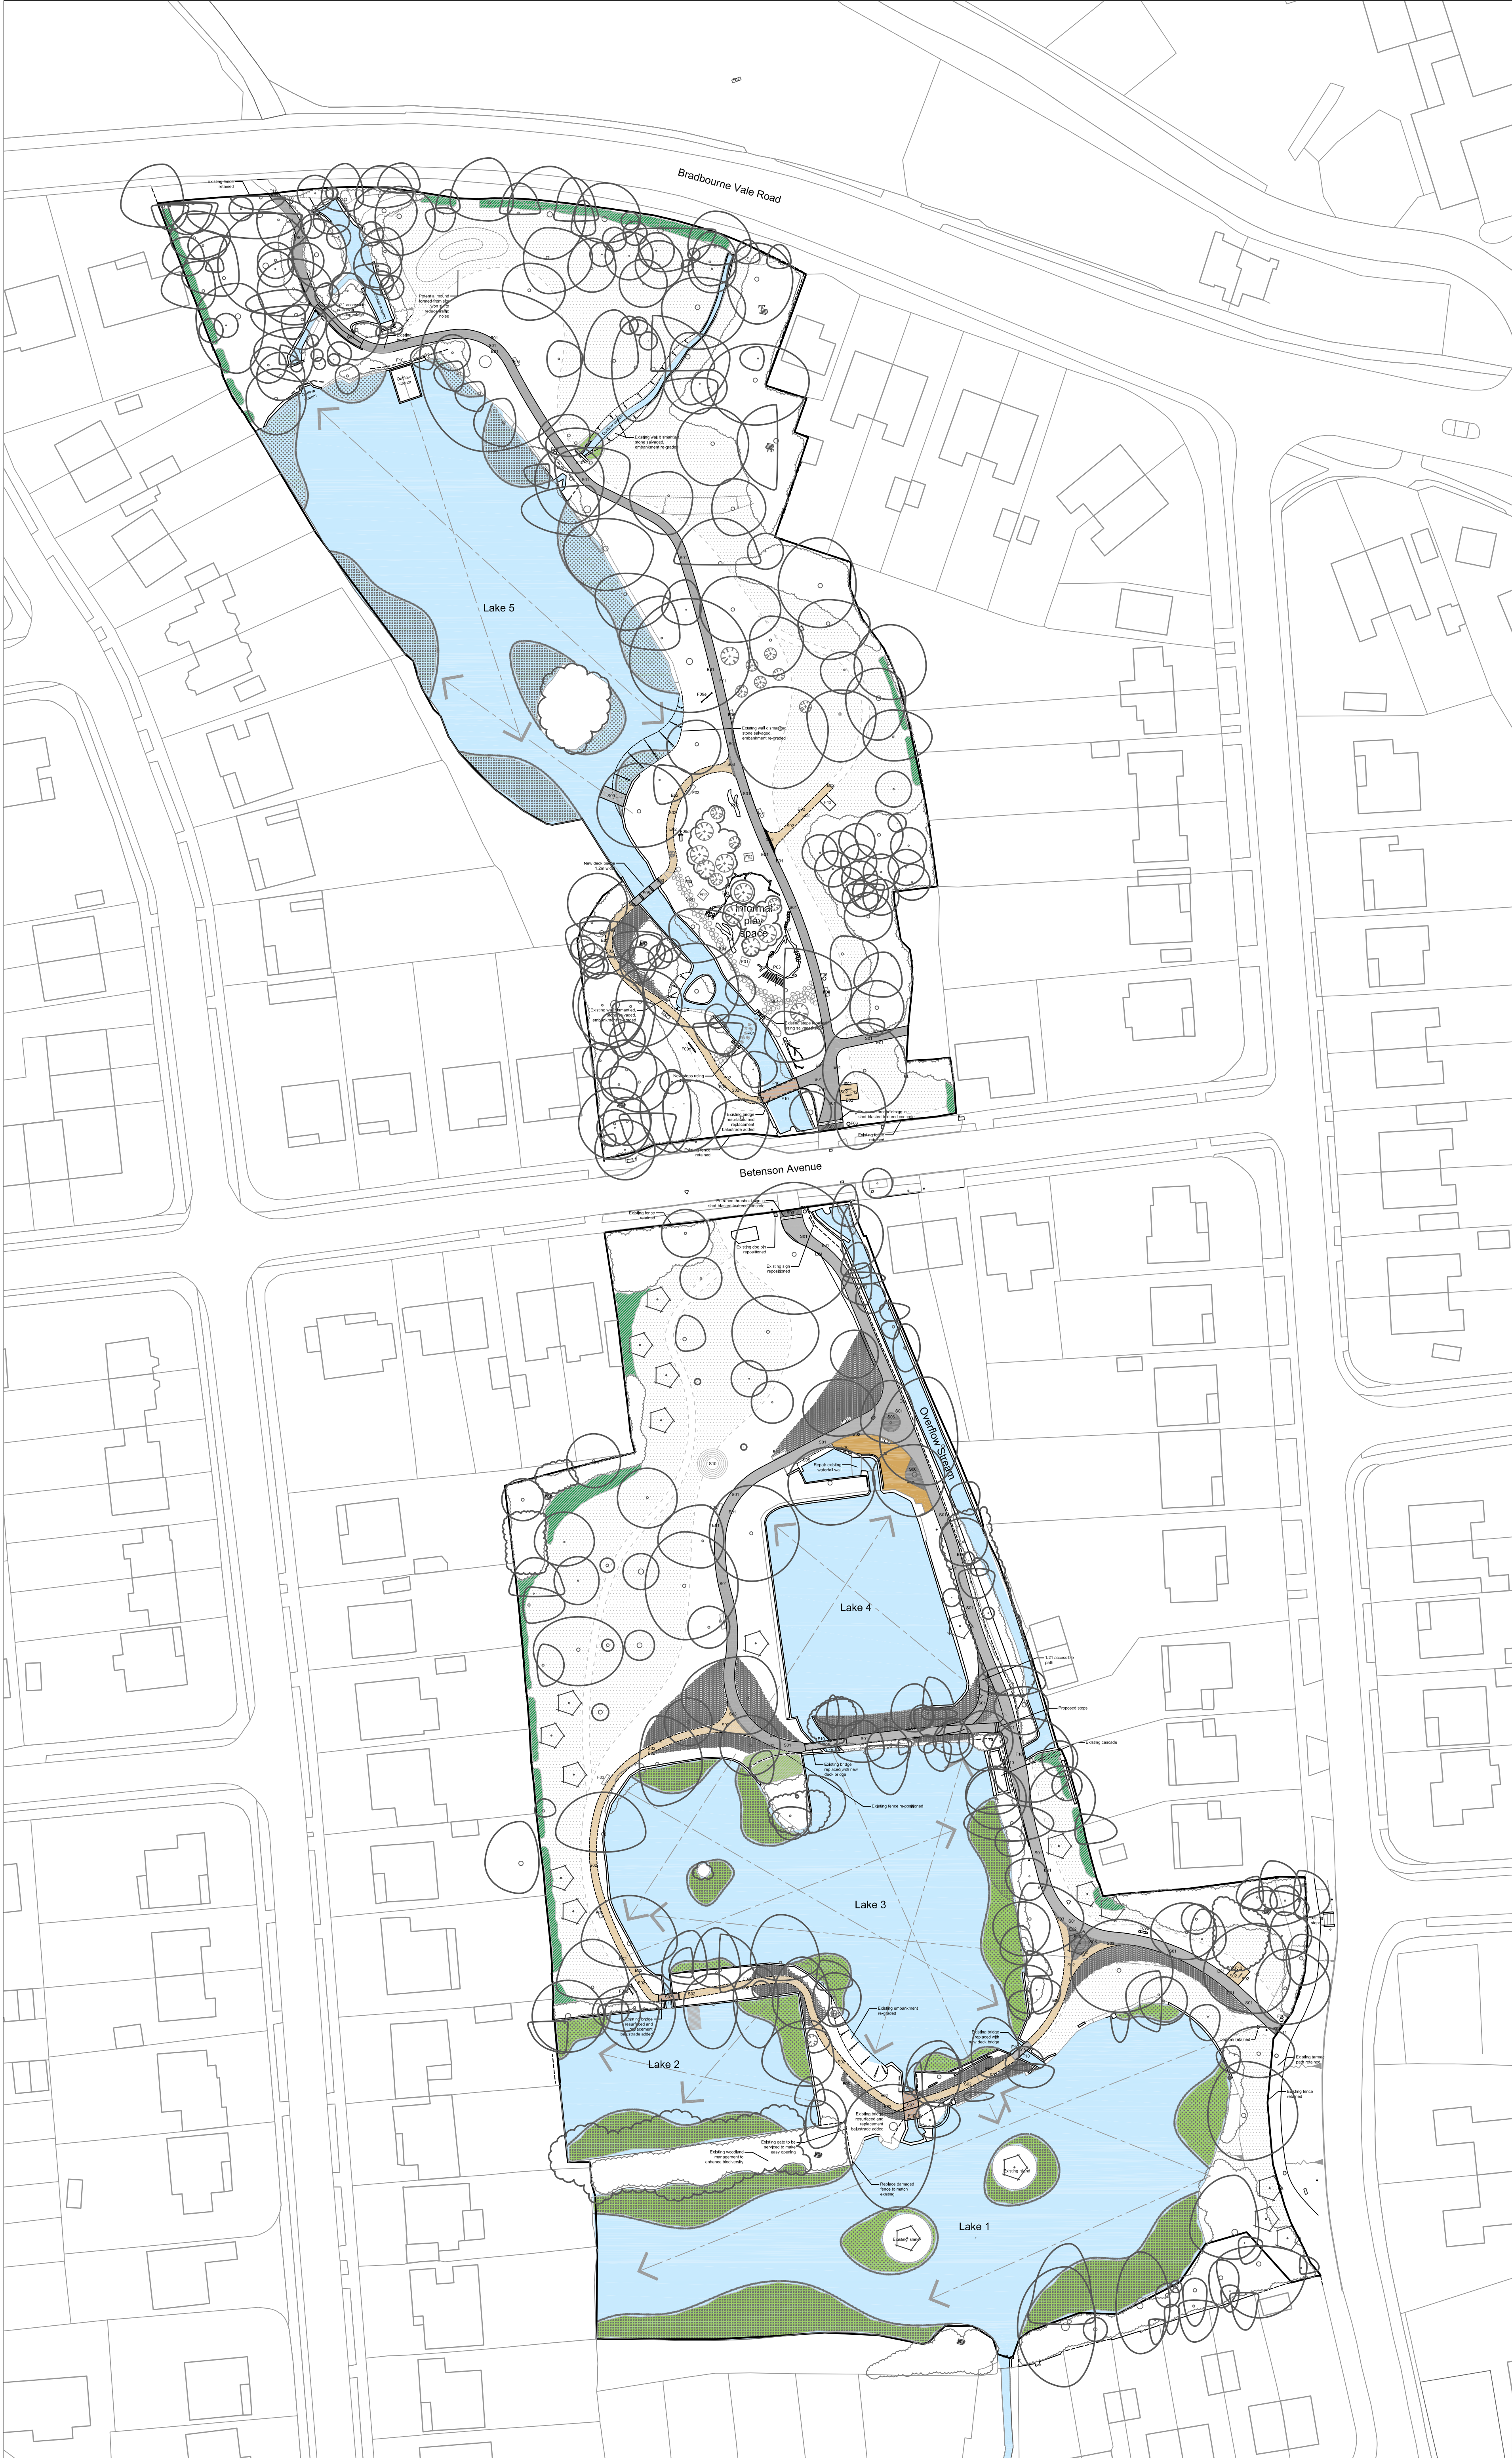

- Key**
- Site Boundary**
 - Existing trees**
To be retained. Dashed line indicates Root Protection Area. Refer to Arboricultural Report and drawing 12135-LD-PLN-102 & 102 for further details.
 - Existing planting**
To be retained
 - Existing shrubs**
To be retained
 - Proposed hedge planting**
Refer to 13362-LUC-XX-XX-DR-L-0400 series for Soft Landscape Plan
 - Proposed marginal planting**
Refer to 13362-LUC-XX-XX-DR-L-0400 series for Soft Landscape Plan
 - Proposed trees**
Refer to 13362-LUC-XX-XX-DR-L-0400 series for Soft Landscape Plan
 - Macadam**
Refer to 13362-LUC-XX-XX-DR-L-0200 series for Hard Landscape Plan
 - Self binding gravel**
Refer to 13362-LUC-XX-XX-DR-L-0200 series for Hard Landscape Plan
 - Stepping stones**
Refer to 13362-LUC-XX-XX-DR-L-0200 series for Hard Landscape Plan
 - Yorkstone paving**
Refer to 13362-LUC-XX-XX-DR-L-0200 series for Hard Landscape Plan
 - Bark mulch**
Refer to 13362-LUC-XX-XX-DR-L-0200 series for Hard Landscape Plan
 - Resin Bound Gravel**
Refer to 13362-LUC-XX-XX-DR-L-0200 series for Hard Landscape Plan

PS1 13362-LUC-XX-XX-DR-L-0101 First Issue

Rev	Date	Description	Dim	CHK	APP

Scale 1:100

Do not scale from this drawing
All dimensions are to be verified on site
© Drawing & design copyright LUC

LUC www.landuse.co.uk

Project
BRADBOURNE RE-BOURNE DEVELOPMENT PHASE

Client
Sevenoaks District Council

LUC Job Nr **13362** Scale @A1 Status **INFORMATION**

Drawing Title
General Arrangement Landscape Plan

Drawing Nr
13362-LUC-XX-XX-DR-L-0101

Rev
WIP