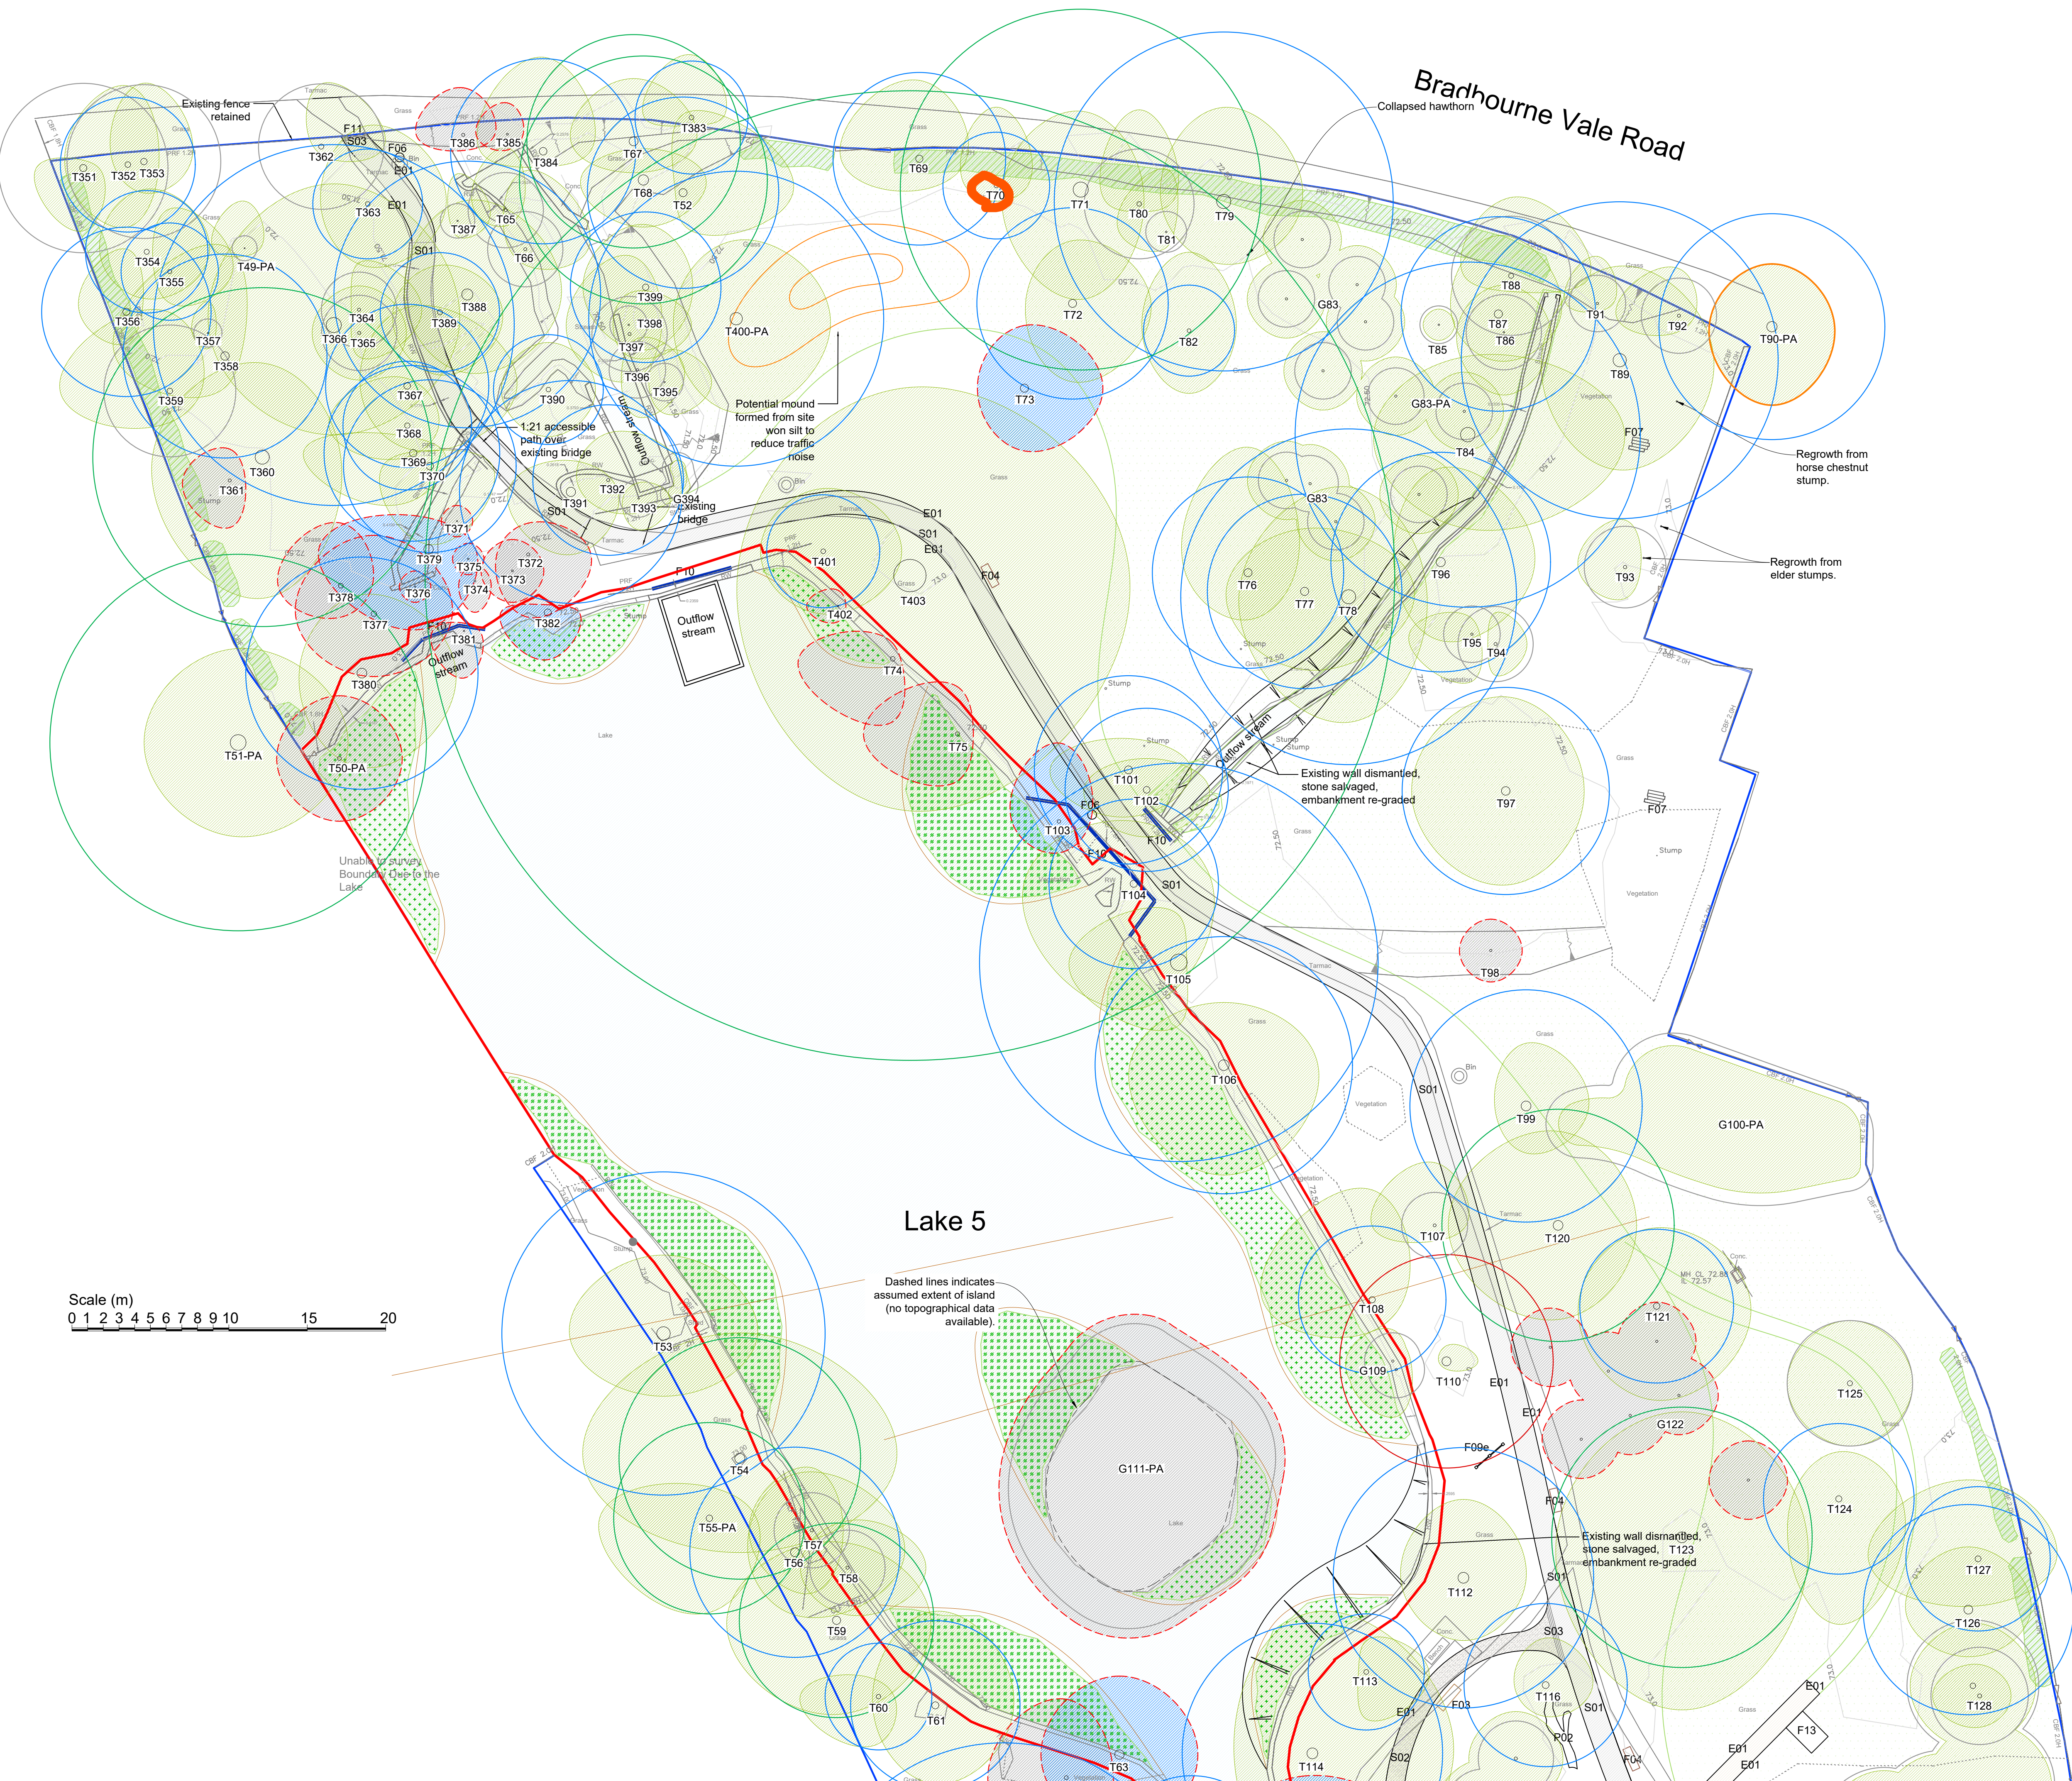


Dashed lines indicates assumed extent of island (no topographical data available).


- Key:**
- Root protection area for category A* tree to be retained
 - Root protection area for category B* tree to be retained
 - Root protection area for category C* tree to be retained
 - Root protection area for category U* tree to be retained
 - Canopy of tree without TPO to be retained
 - Canopy of tree with TPO to be retained
 - Canopy of category B* tree to be removed
 - Canopy of category C* tree to be removed
 - Canopy of category U* tree to be removed

* Tree categorised in accordance with BS 5837:2012 'Trees in relation to design, demolition and construction - Recommendations'.


Tree survey schedule contains further information for each tree.

This drawing should be viewed in colour.

Tree numbers suffixed with PA indicate the tree position is approximate.

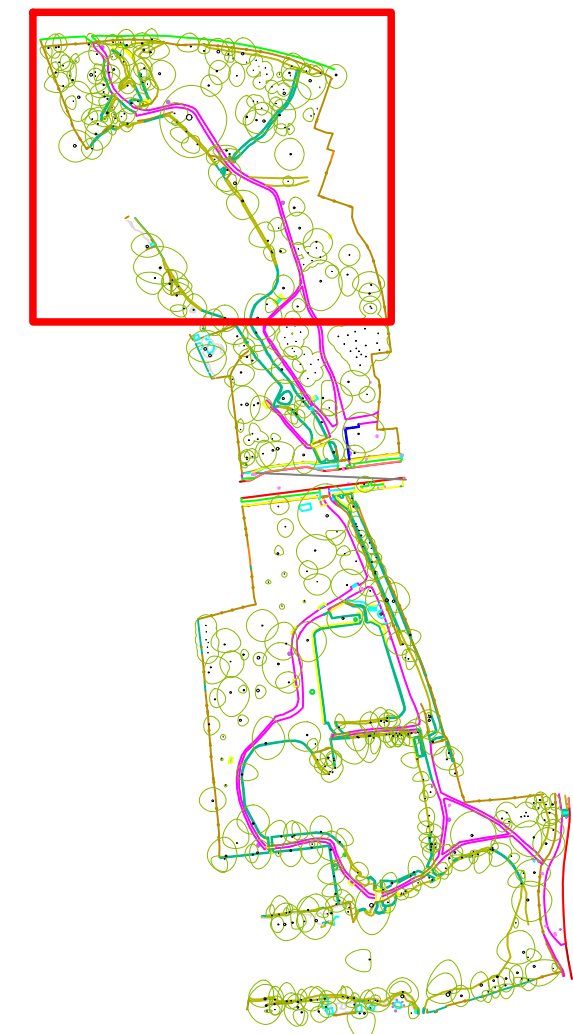

Drawing no: PJC/6816/25/X	Rev: -	Sheet number: 1 of 5
Client and site: Sevenoaks District Council		
Bradbourne Lakes Sevenoaks Kent		
Drawing title: Draft Tree Retention Plan - overall tree removals		
Date drawn: 07/08/2025		
Scale: 1:200 at A1		
Drawn by: PD	Checked by: LW	

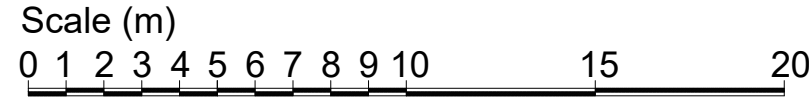


- * Tree categorised in accordance with BS 5837:2012 'Trees in relation to design, demolition and construction - Recommendations'.

Tree survey schedule contains further information for each tree.

This drawing should be viewed in colour.

Tree numbers suffixed with PA indicate the tree position is approximate

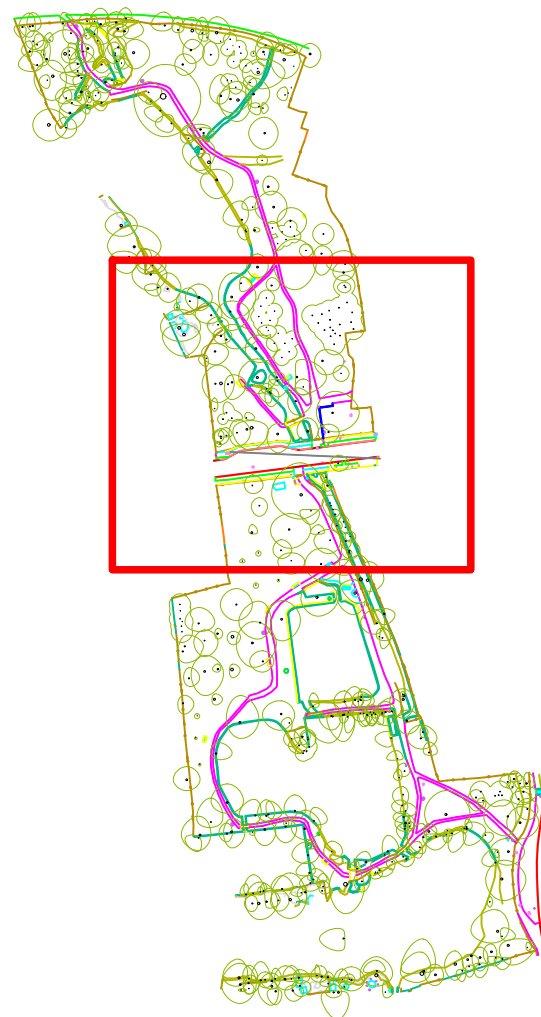

Drawing no: PJC/6816/25/X **Rev:** - **Sheet number:** 2 of 5

Client and site:
Sevenoaks District Council


Bradbourne Lakes
Sevenoaks
Kent

Drawing title: Draft Tree Retention Plan - overall tree removals

Date drawn: 07/08/2025

Scale: 1:200 at A1

Drawn by: PD Checked by: LW

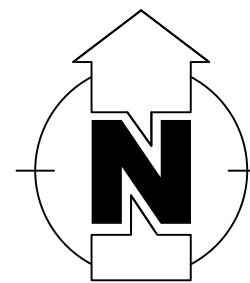


PJC Consultancy
Rocks Yard, Victoria Road,
Herstmonceux, Hailsham, East Sussex
BN27 4TQ.

t: 01323 832120
e: contact@pjcconsultancy.com
w: www.pjcconsultancy.com




	Root protection area for category A* tree to be retained
	Root protection area for category B* tree to be retained
	Root protection area for category C* tree to be retained
	Root protection area for category U* tree to be retained
	Canopy of tree without TPO to be retained
	Canopy of tree with TPO to be retained
	Canopy of category B* tree to be removed
	Canopy of category C* tree to be removed
	Canopy of category U* tree to be removed

Tree numbers suffixed with PA indicate the tree position is approximate.

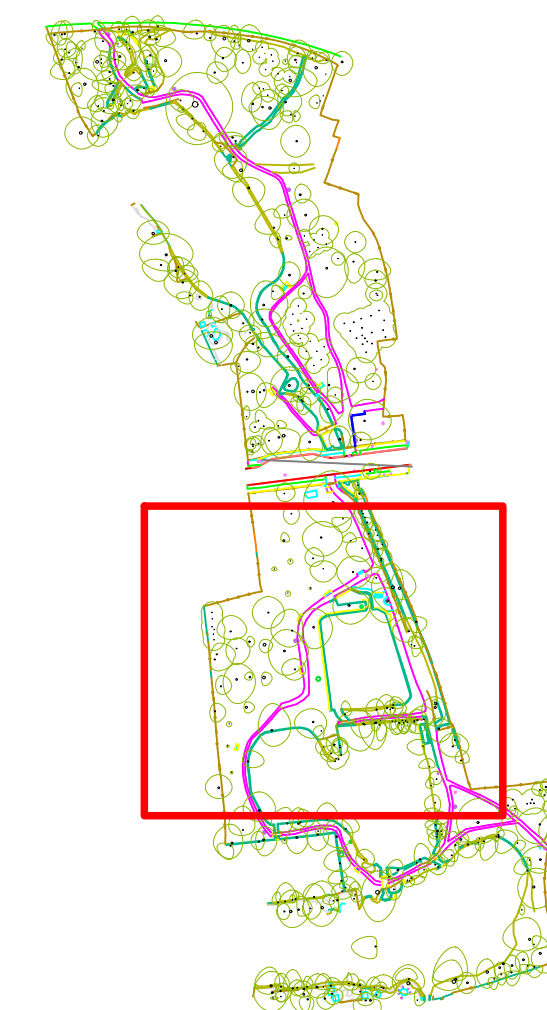




PJC Consultancy
 Rocks Yard, Victoria Road,
 Herstmonceux, Hailsham, East Sussex
 BN27 4TQ.
 T: 01323 832120
 E: contact@pjcconsultancy.com
 W: www.pjcconsultancy.com

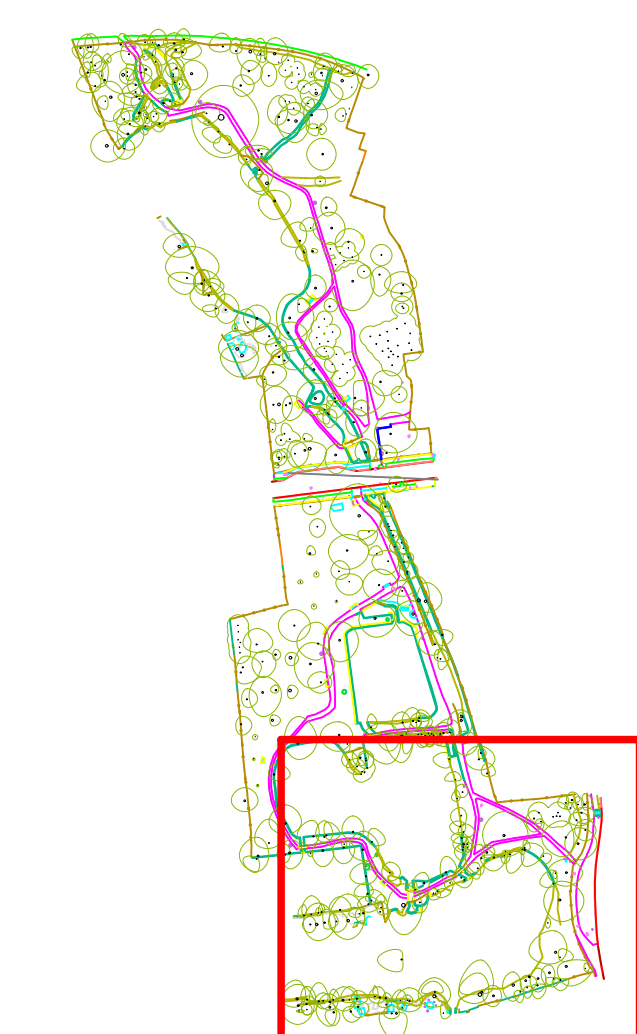

PJC





Rocks Yard, Victoria Road,
Herstmonceux, Hailsham, East Sussex
BN27 4TQ.

t: 01323 832120
e: contact@pjcconsultancy.com
w: www.pjcconsultancy.com