


Provisional

DO NOT SCALE

0 10 100

Millimetres

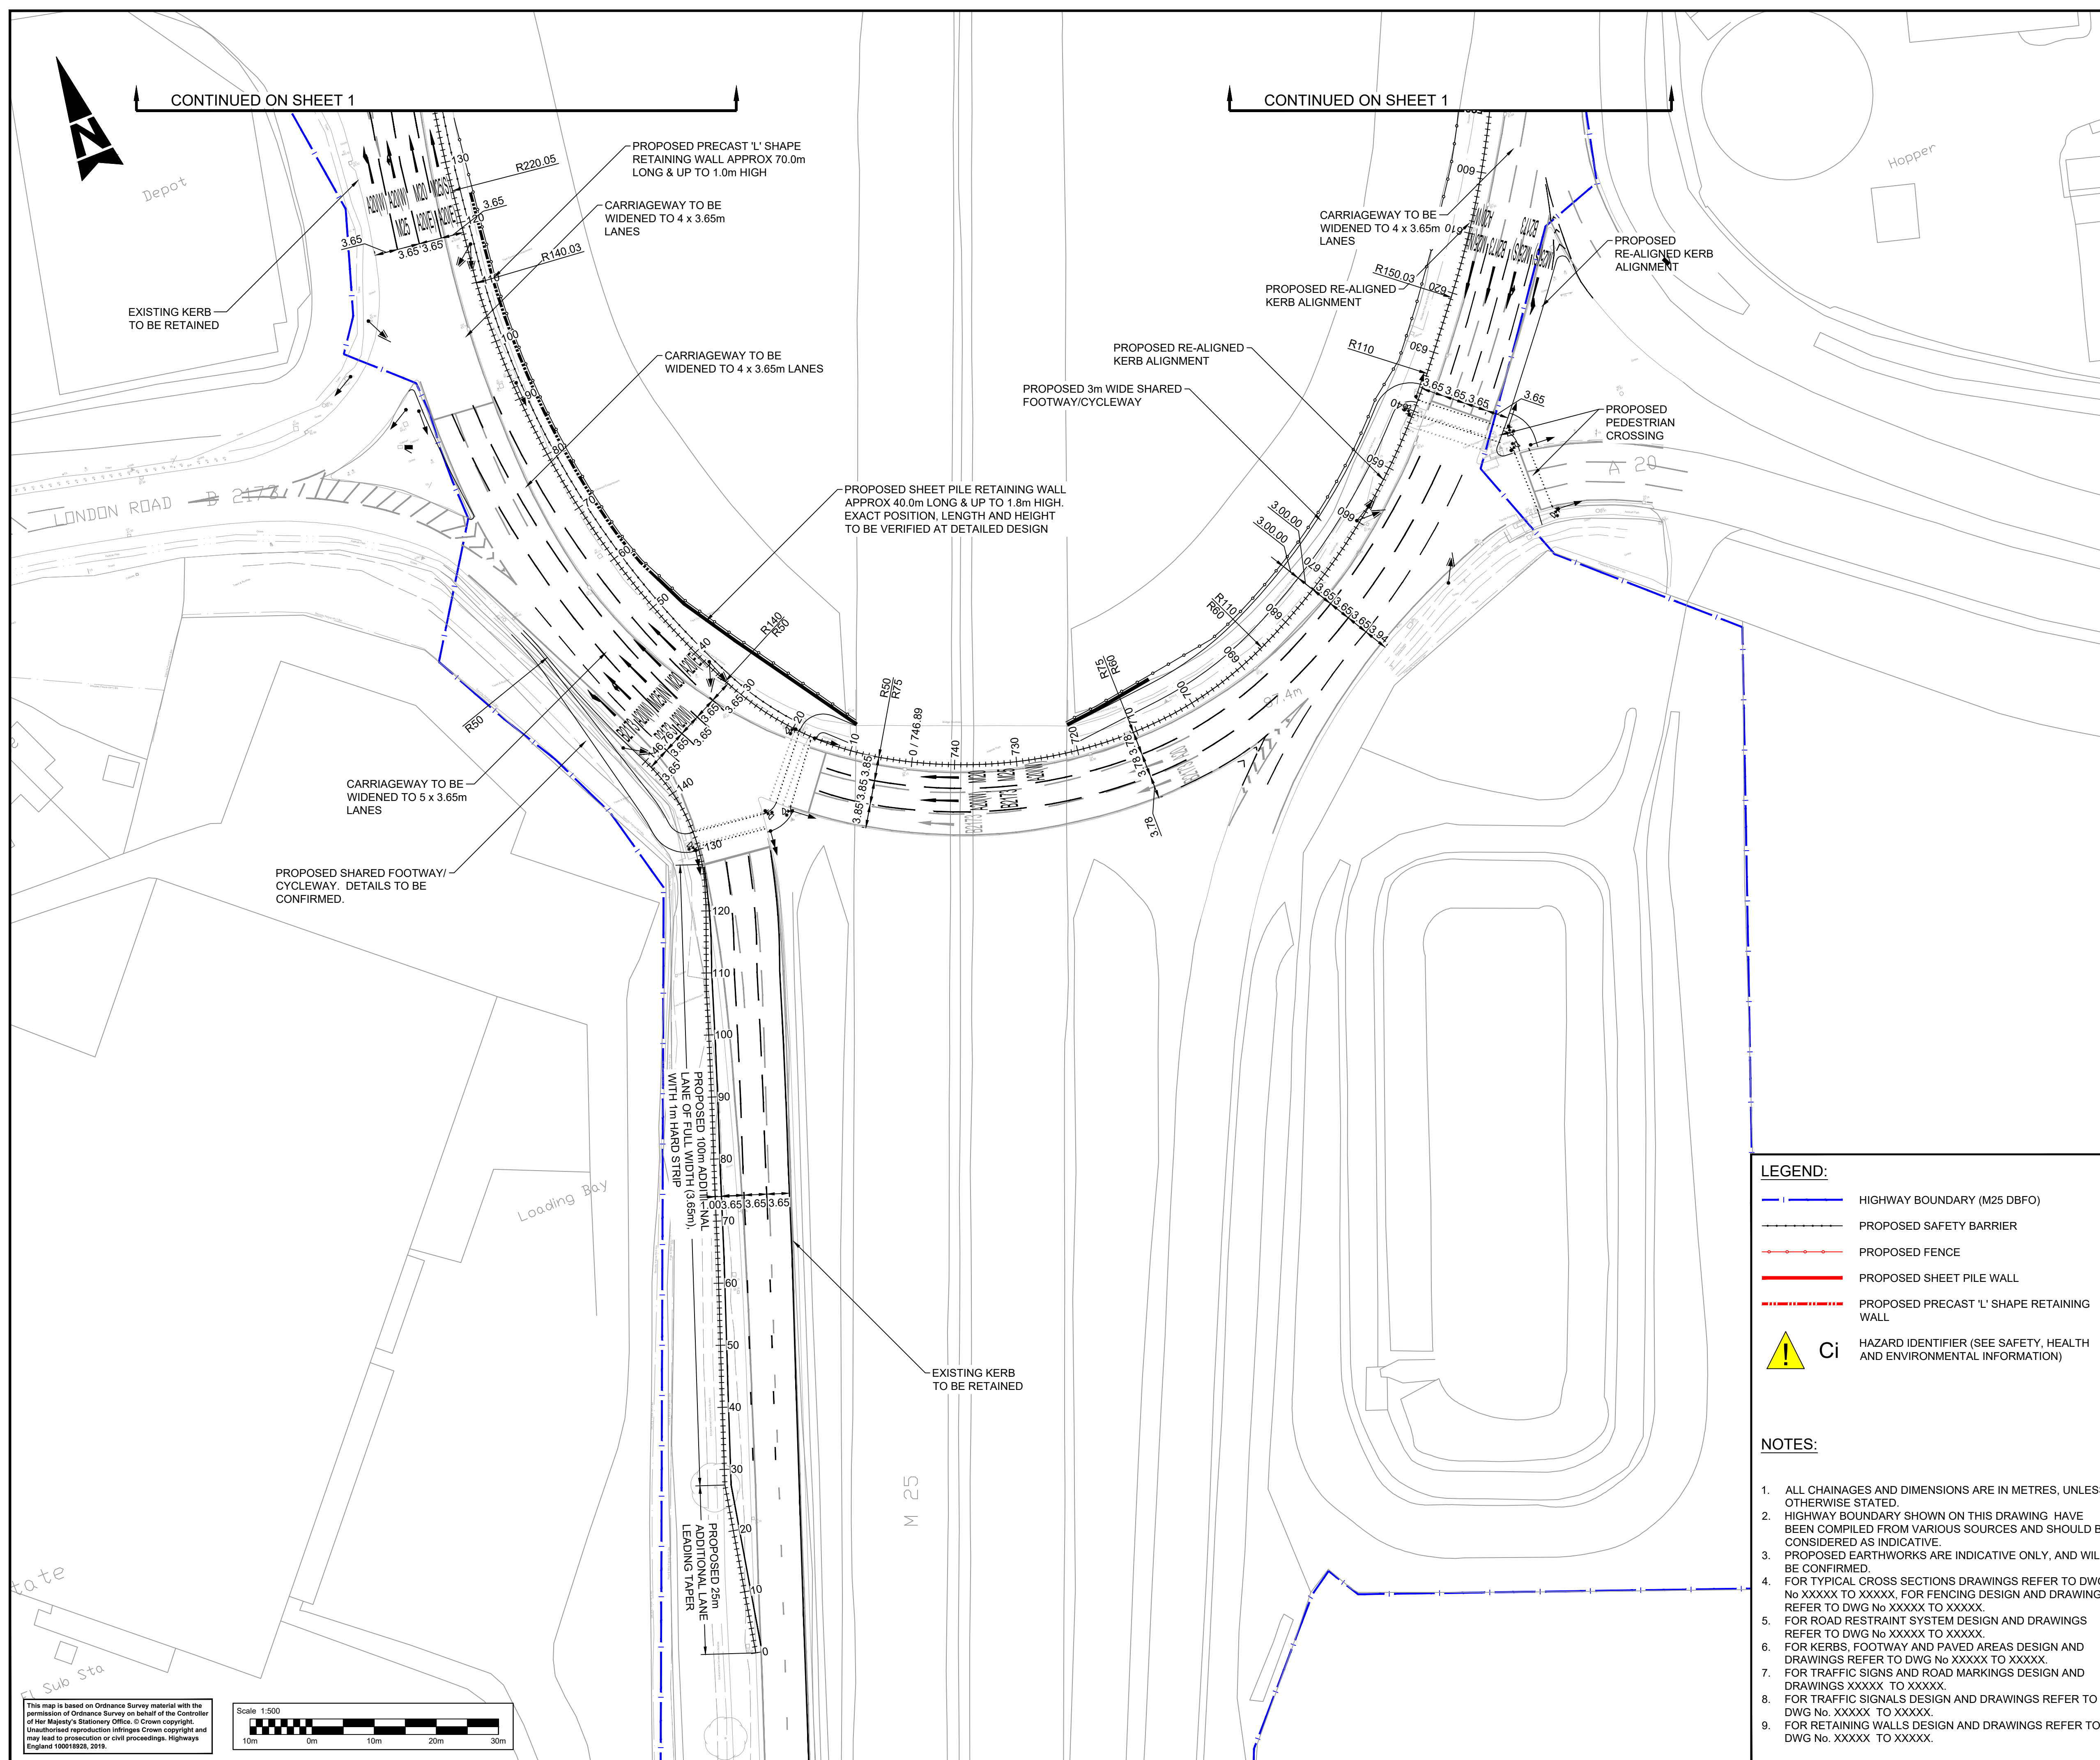

This Drawing is saved on ProjectWise. Date: 2019/02/05 Plotted by: SMIT6111